

**SOUTH DAYTON ST.**





**ELEVATION OF HOTEL LEVELS TYPICAL**  
 LEVEL 03 - EL. 133'-0"  
 LEVEL 04 - EL. 144'-0"  
 LEVEL 05 - EL. 155'-0"


SPHERE SPORTS - CENTENNIAL COLORADO  
**HOTEL - LEVEL 03-05**  
 REVISED CONCEPT PLANS


PROJECT #: 21808.00.00  
 ISSUE DATE: 10.14.2024  
 SCALE: 1" = 50'-0"


**A-03**

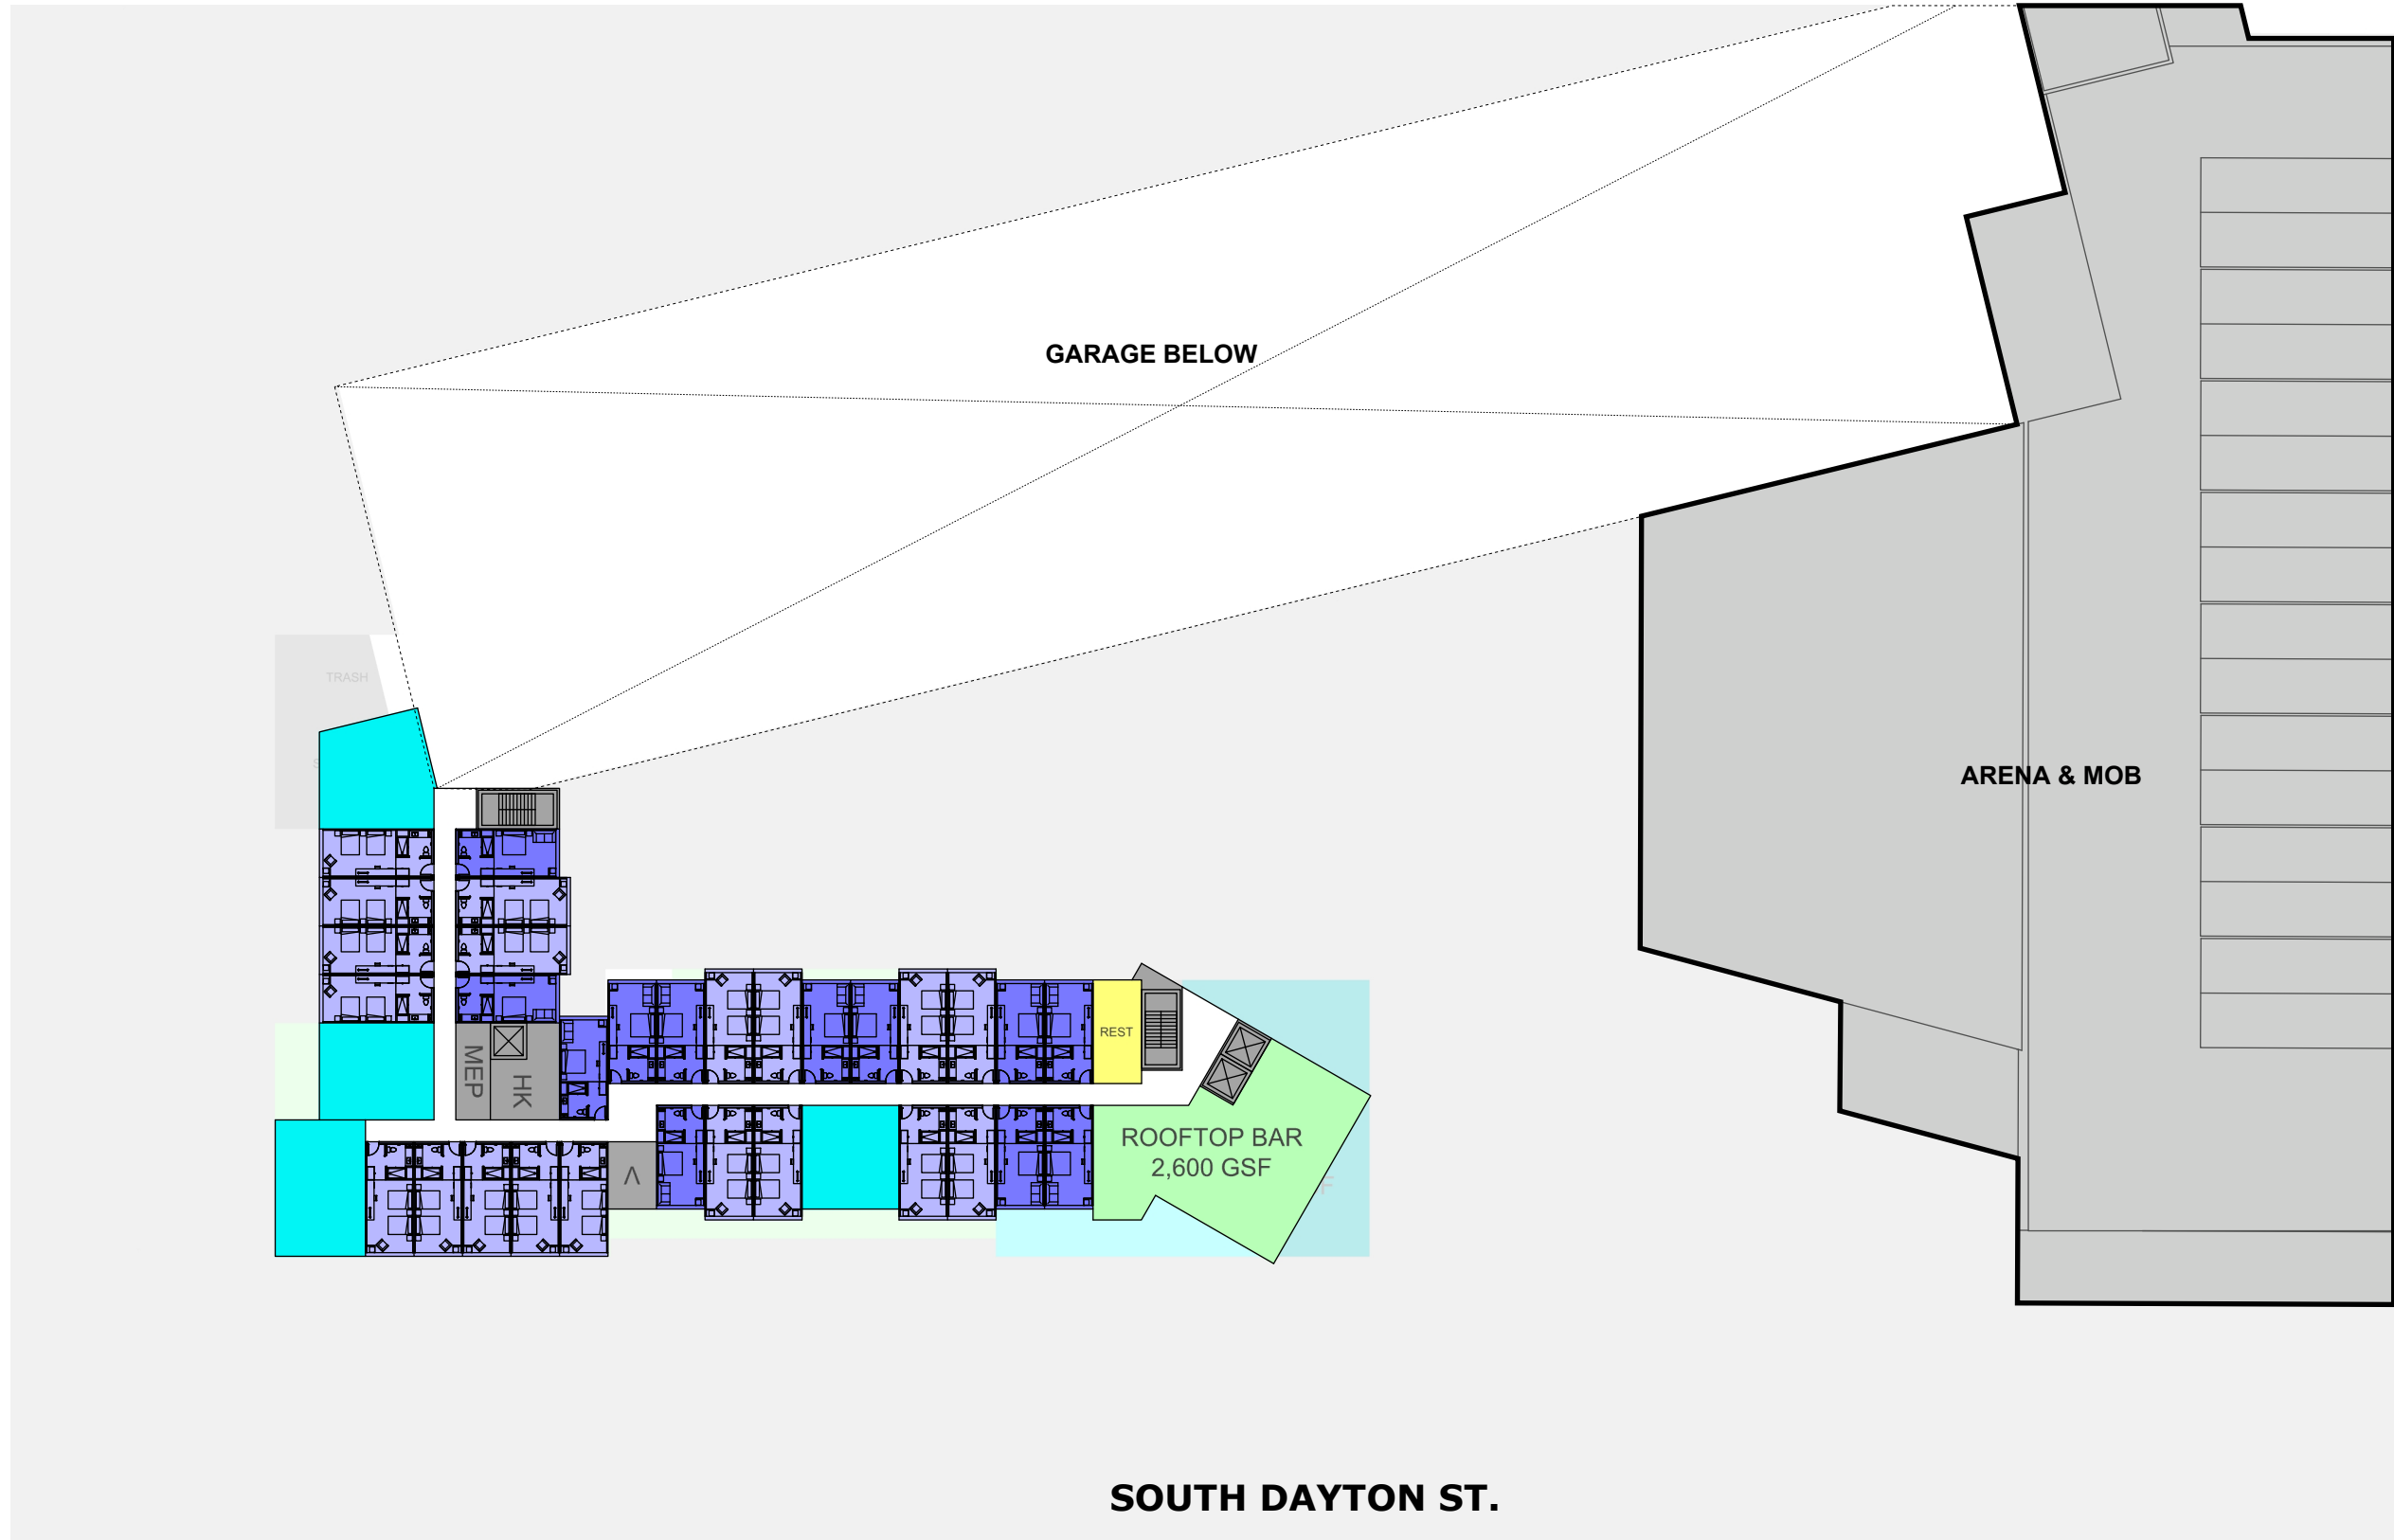





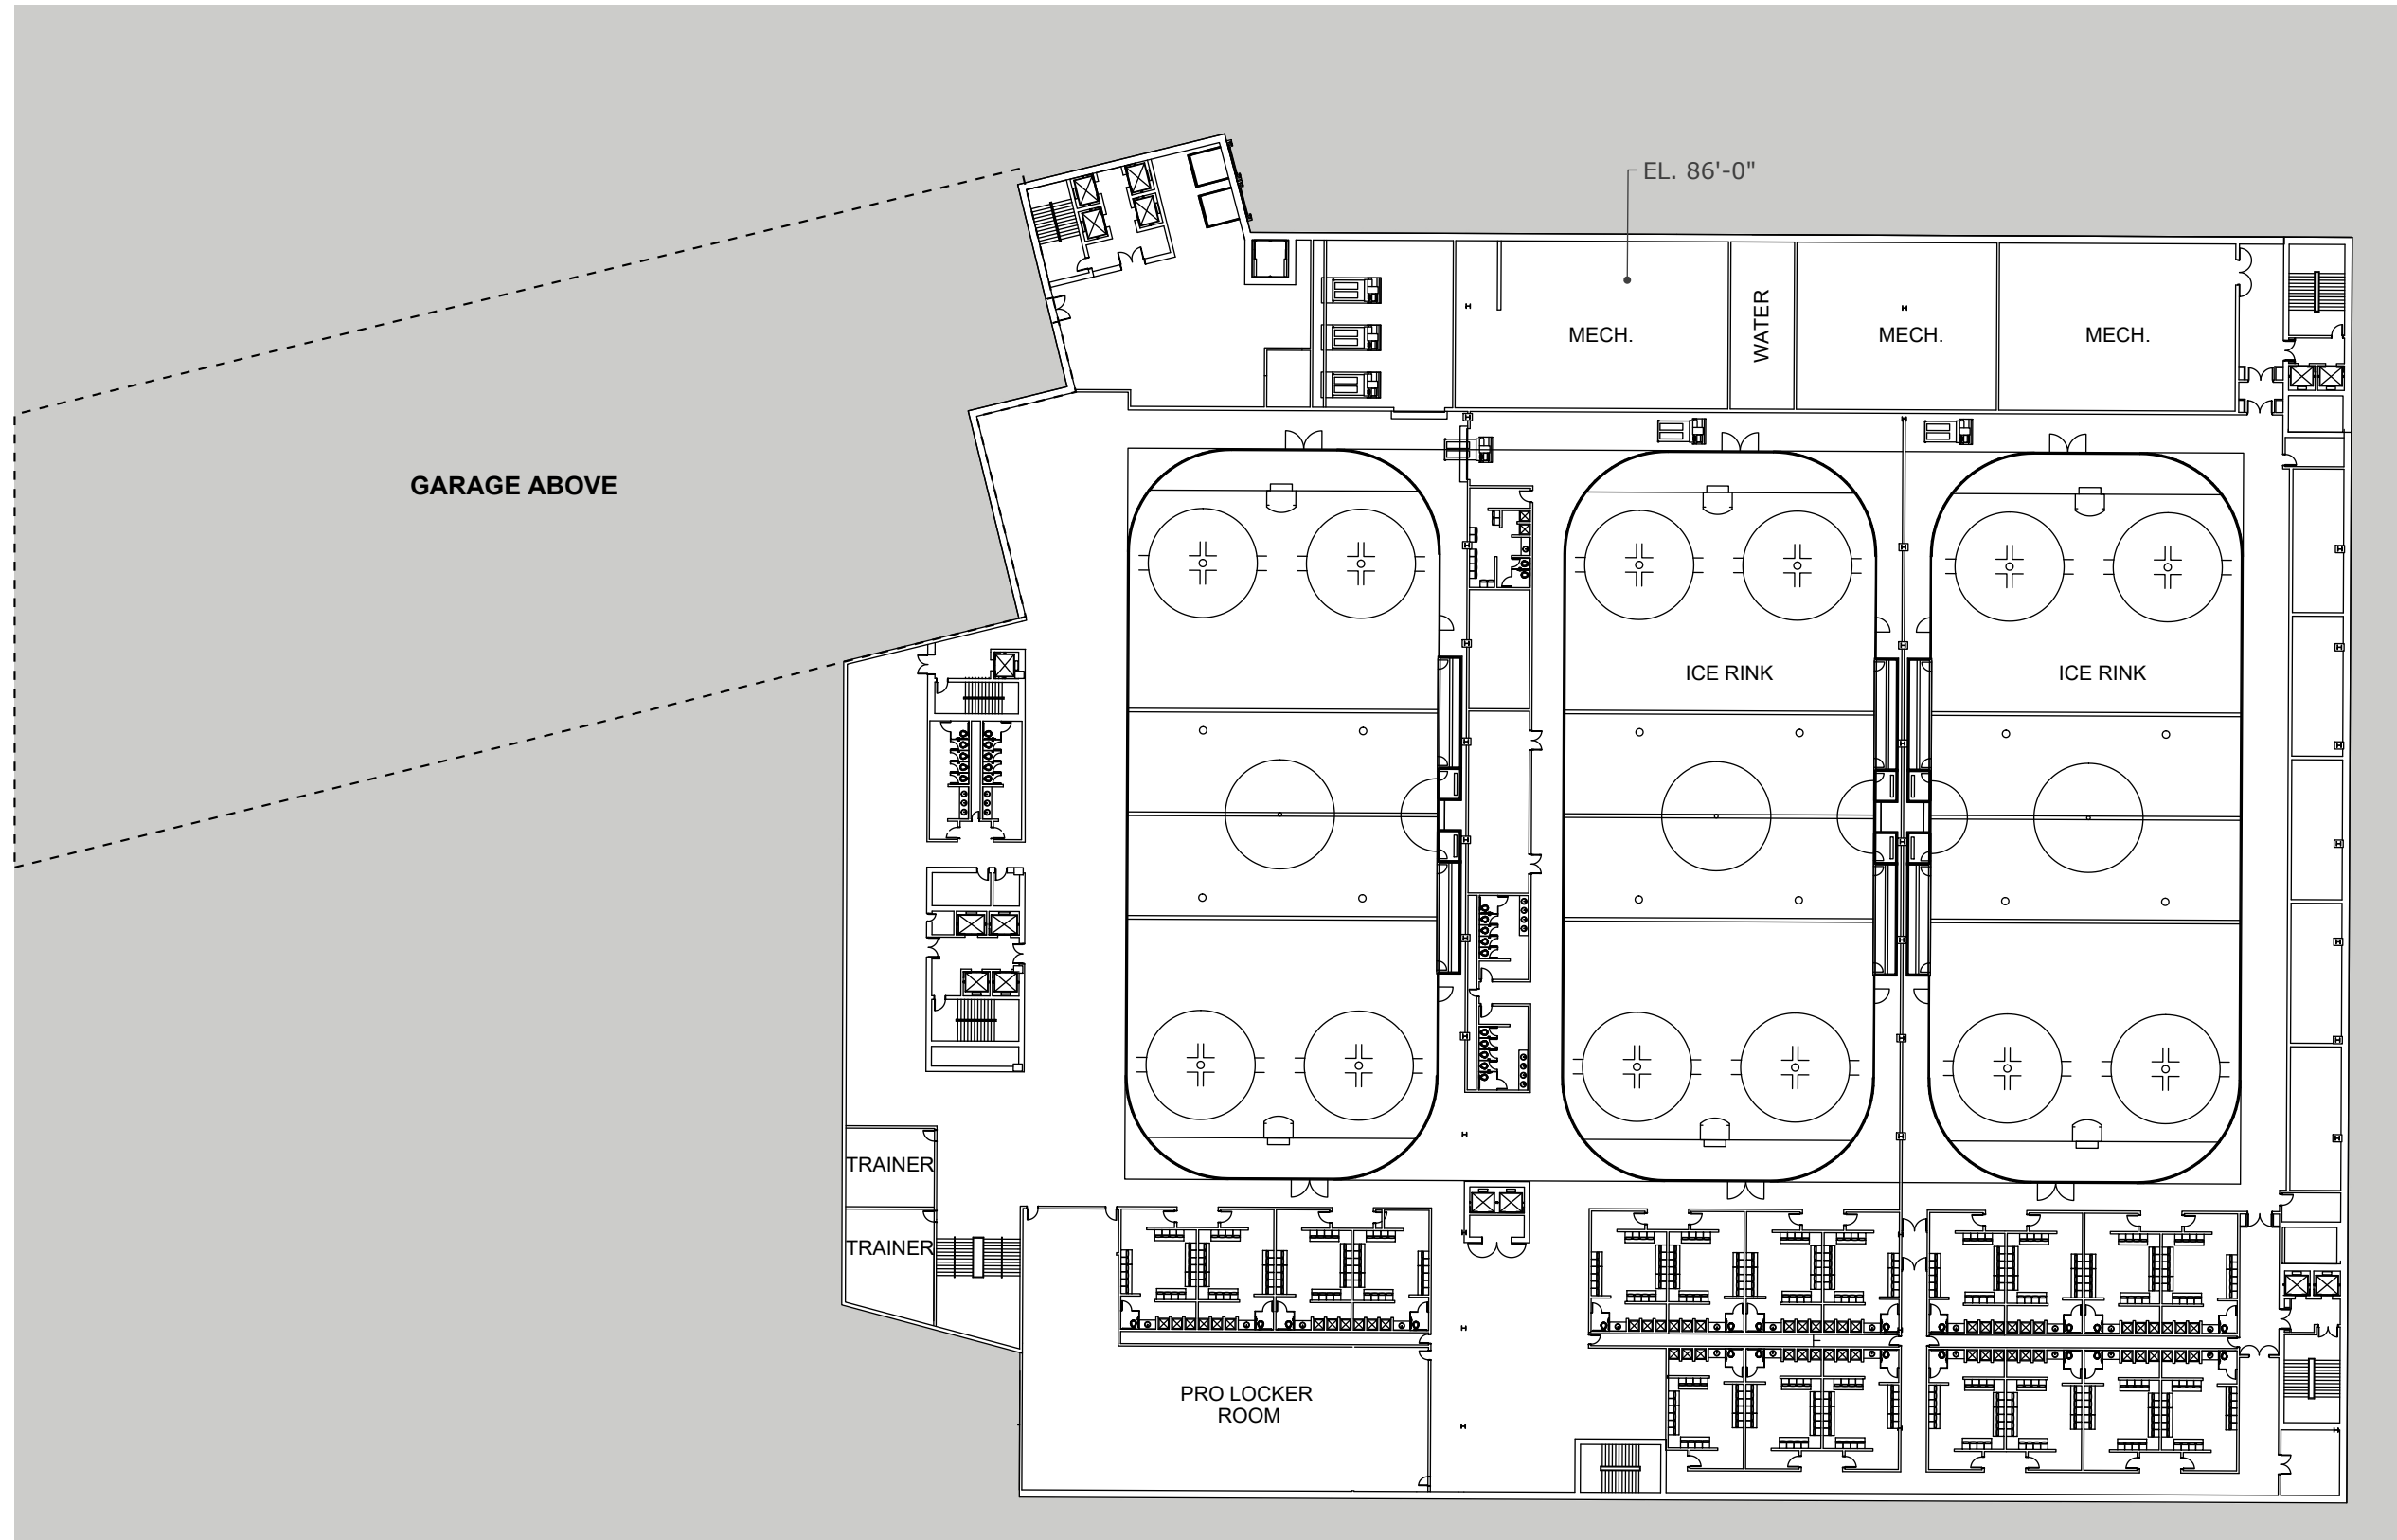





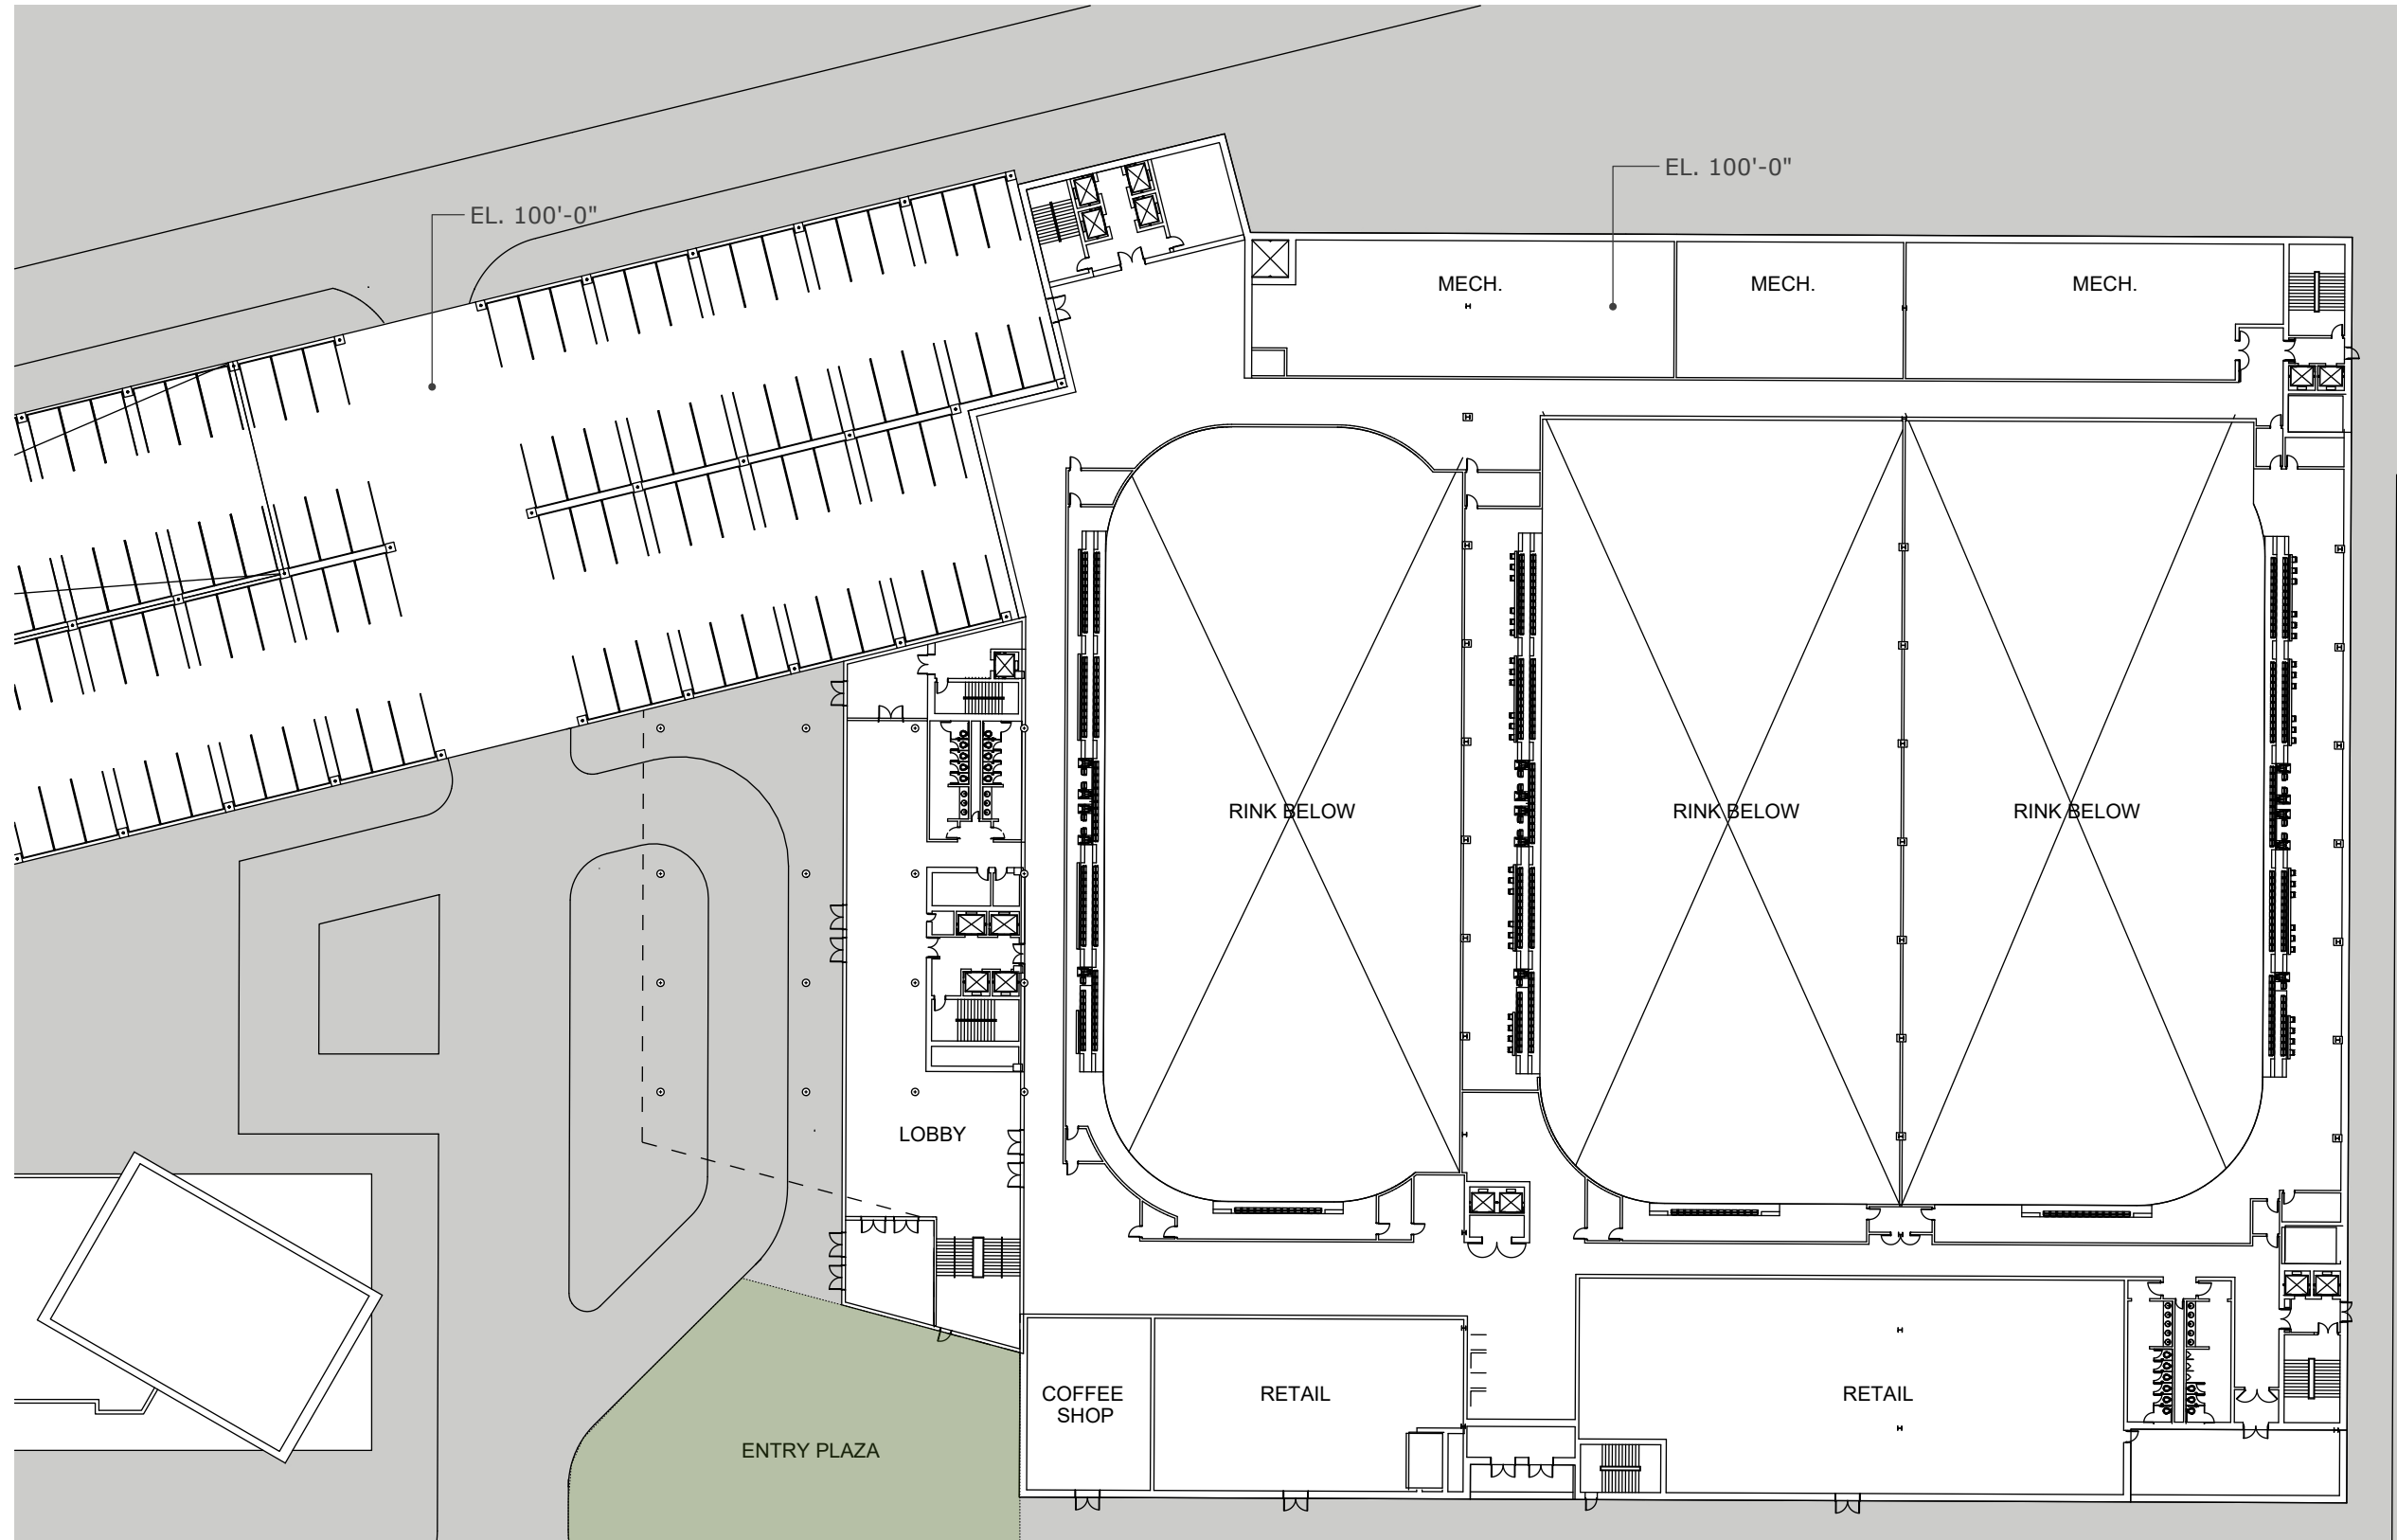


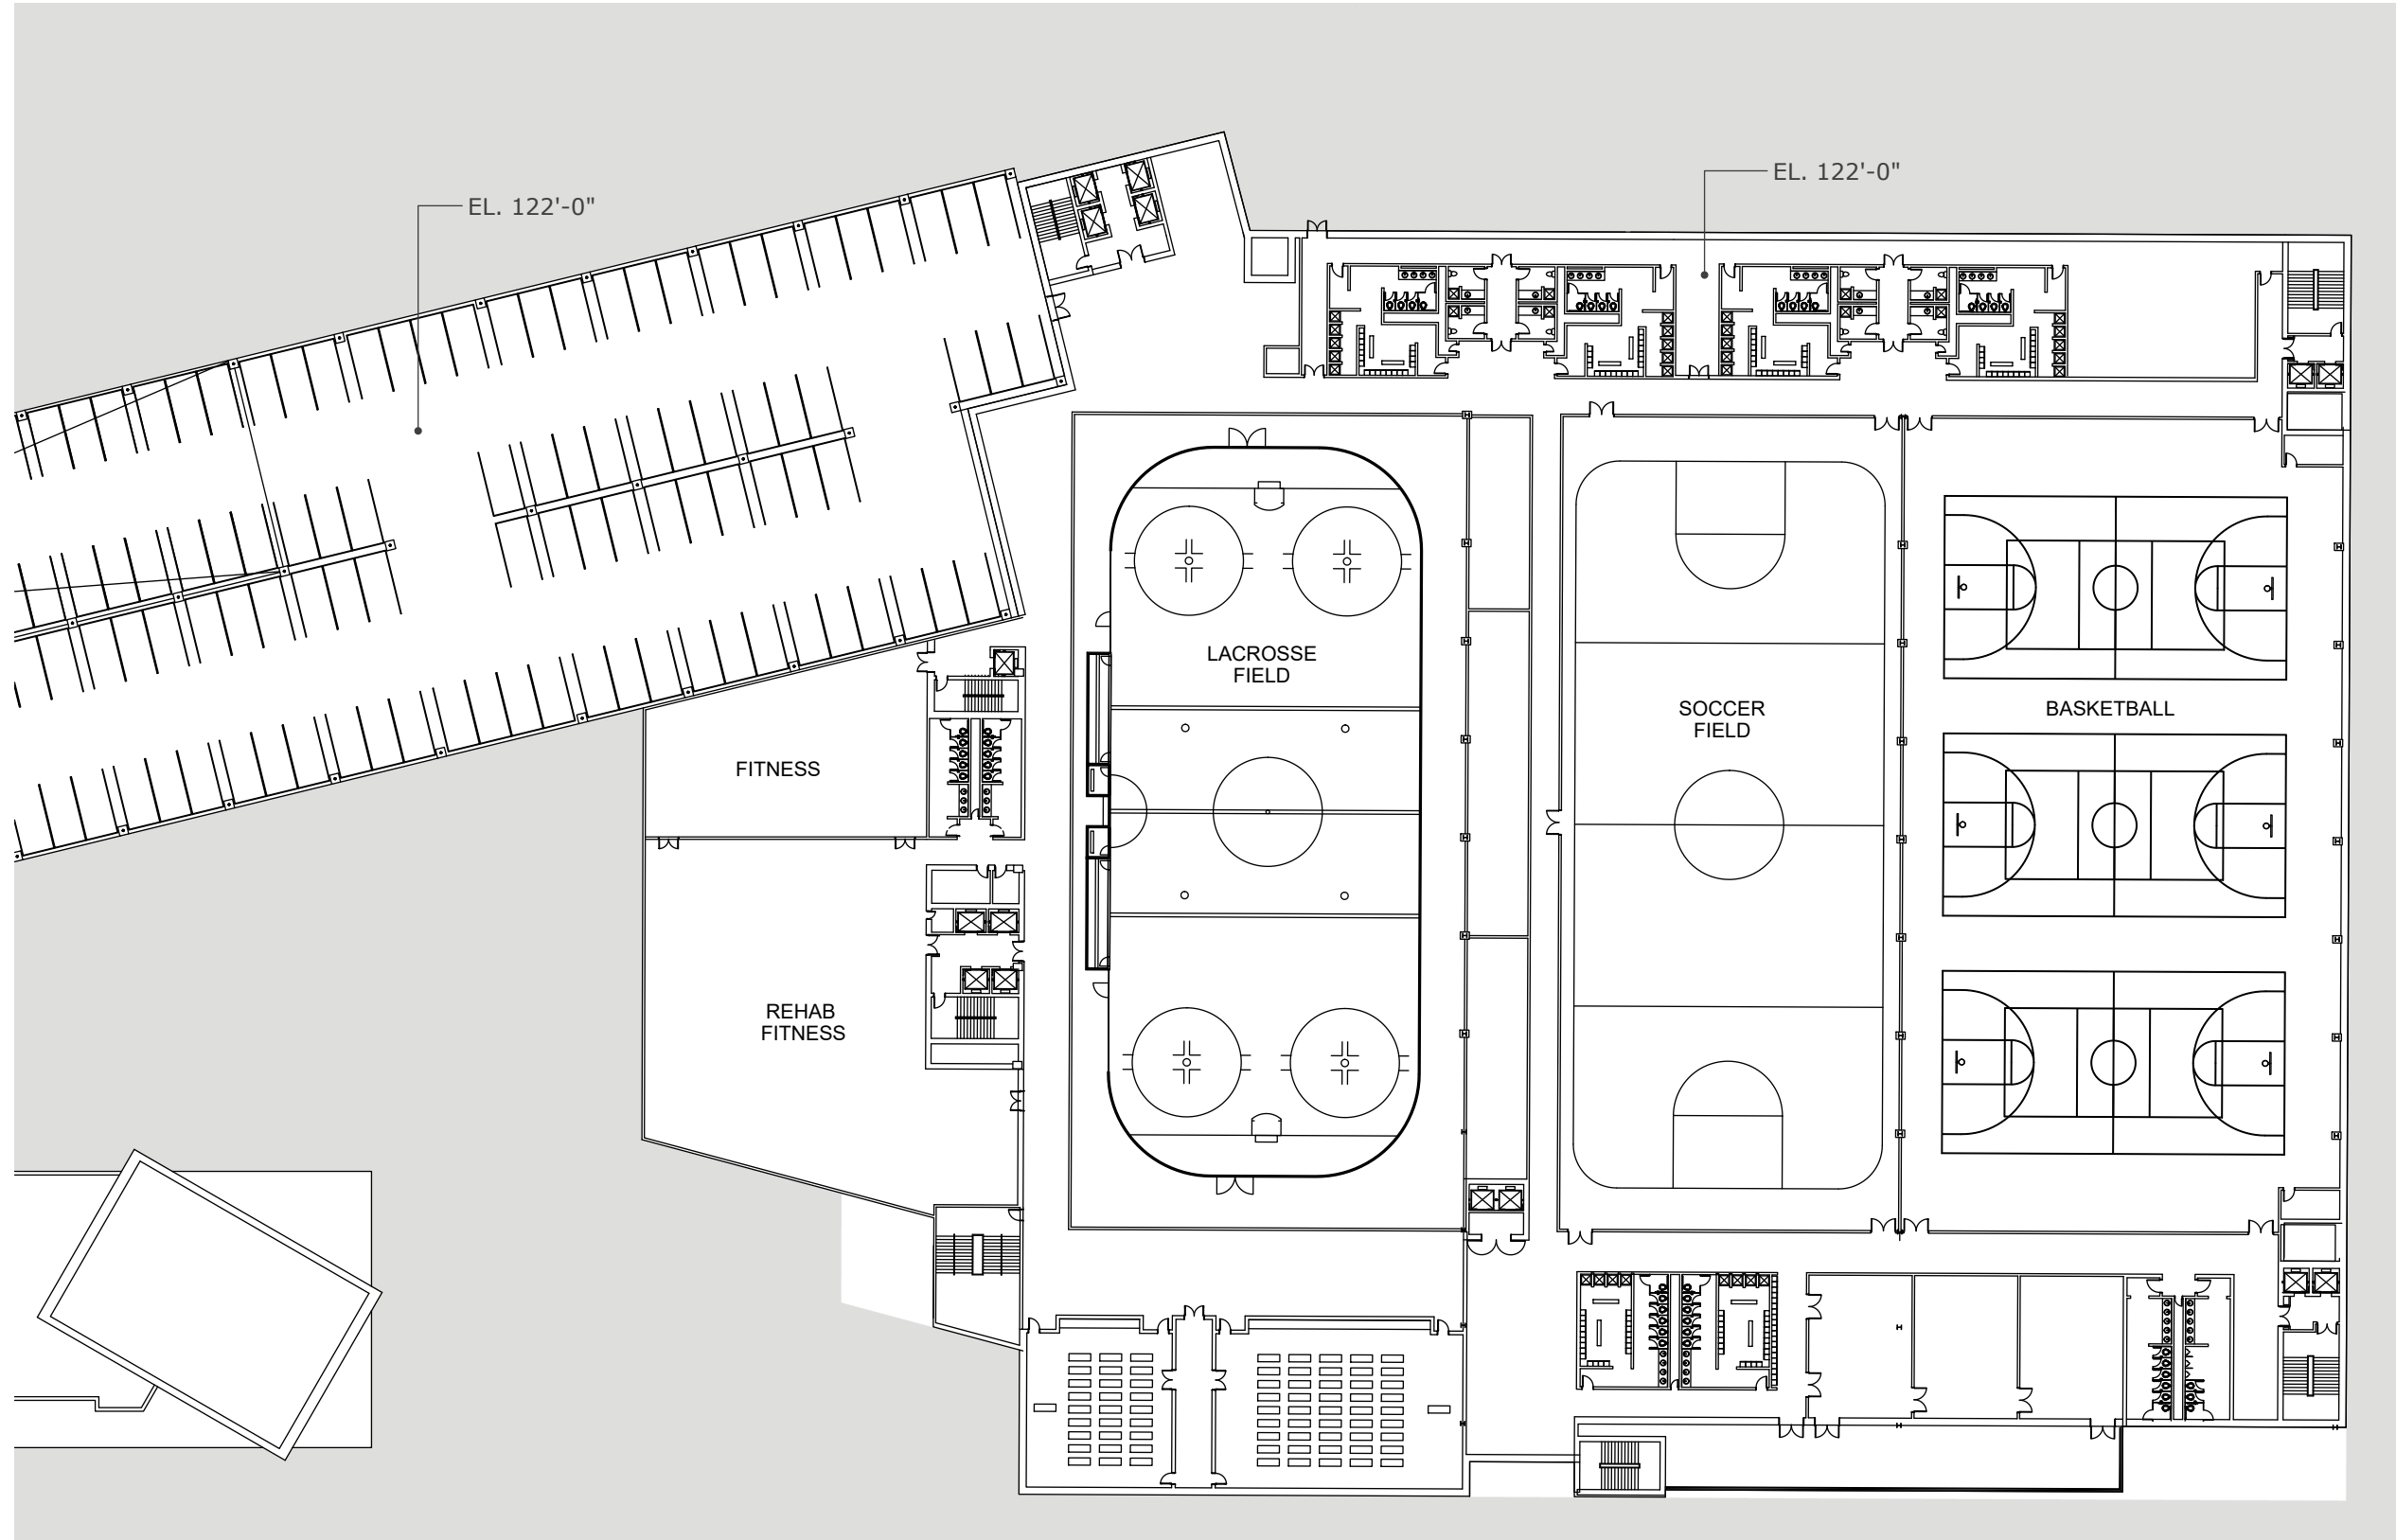

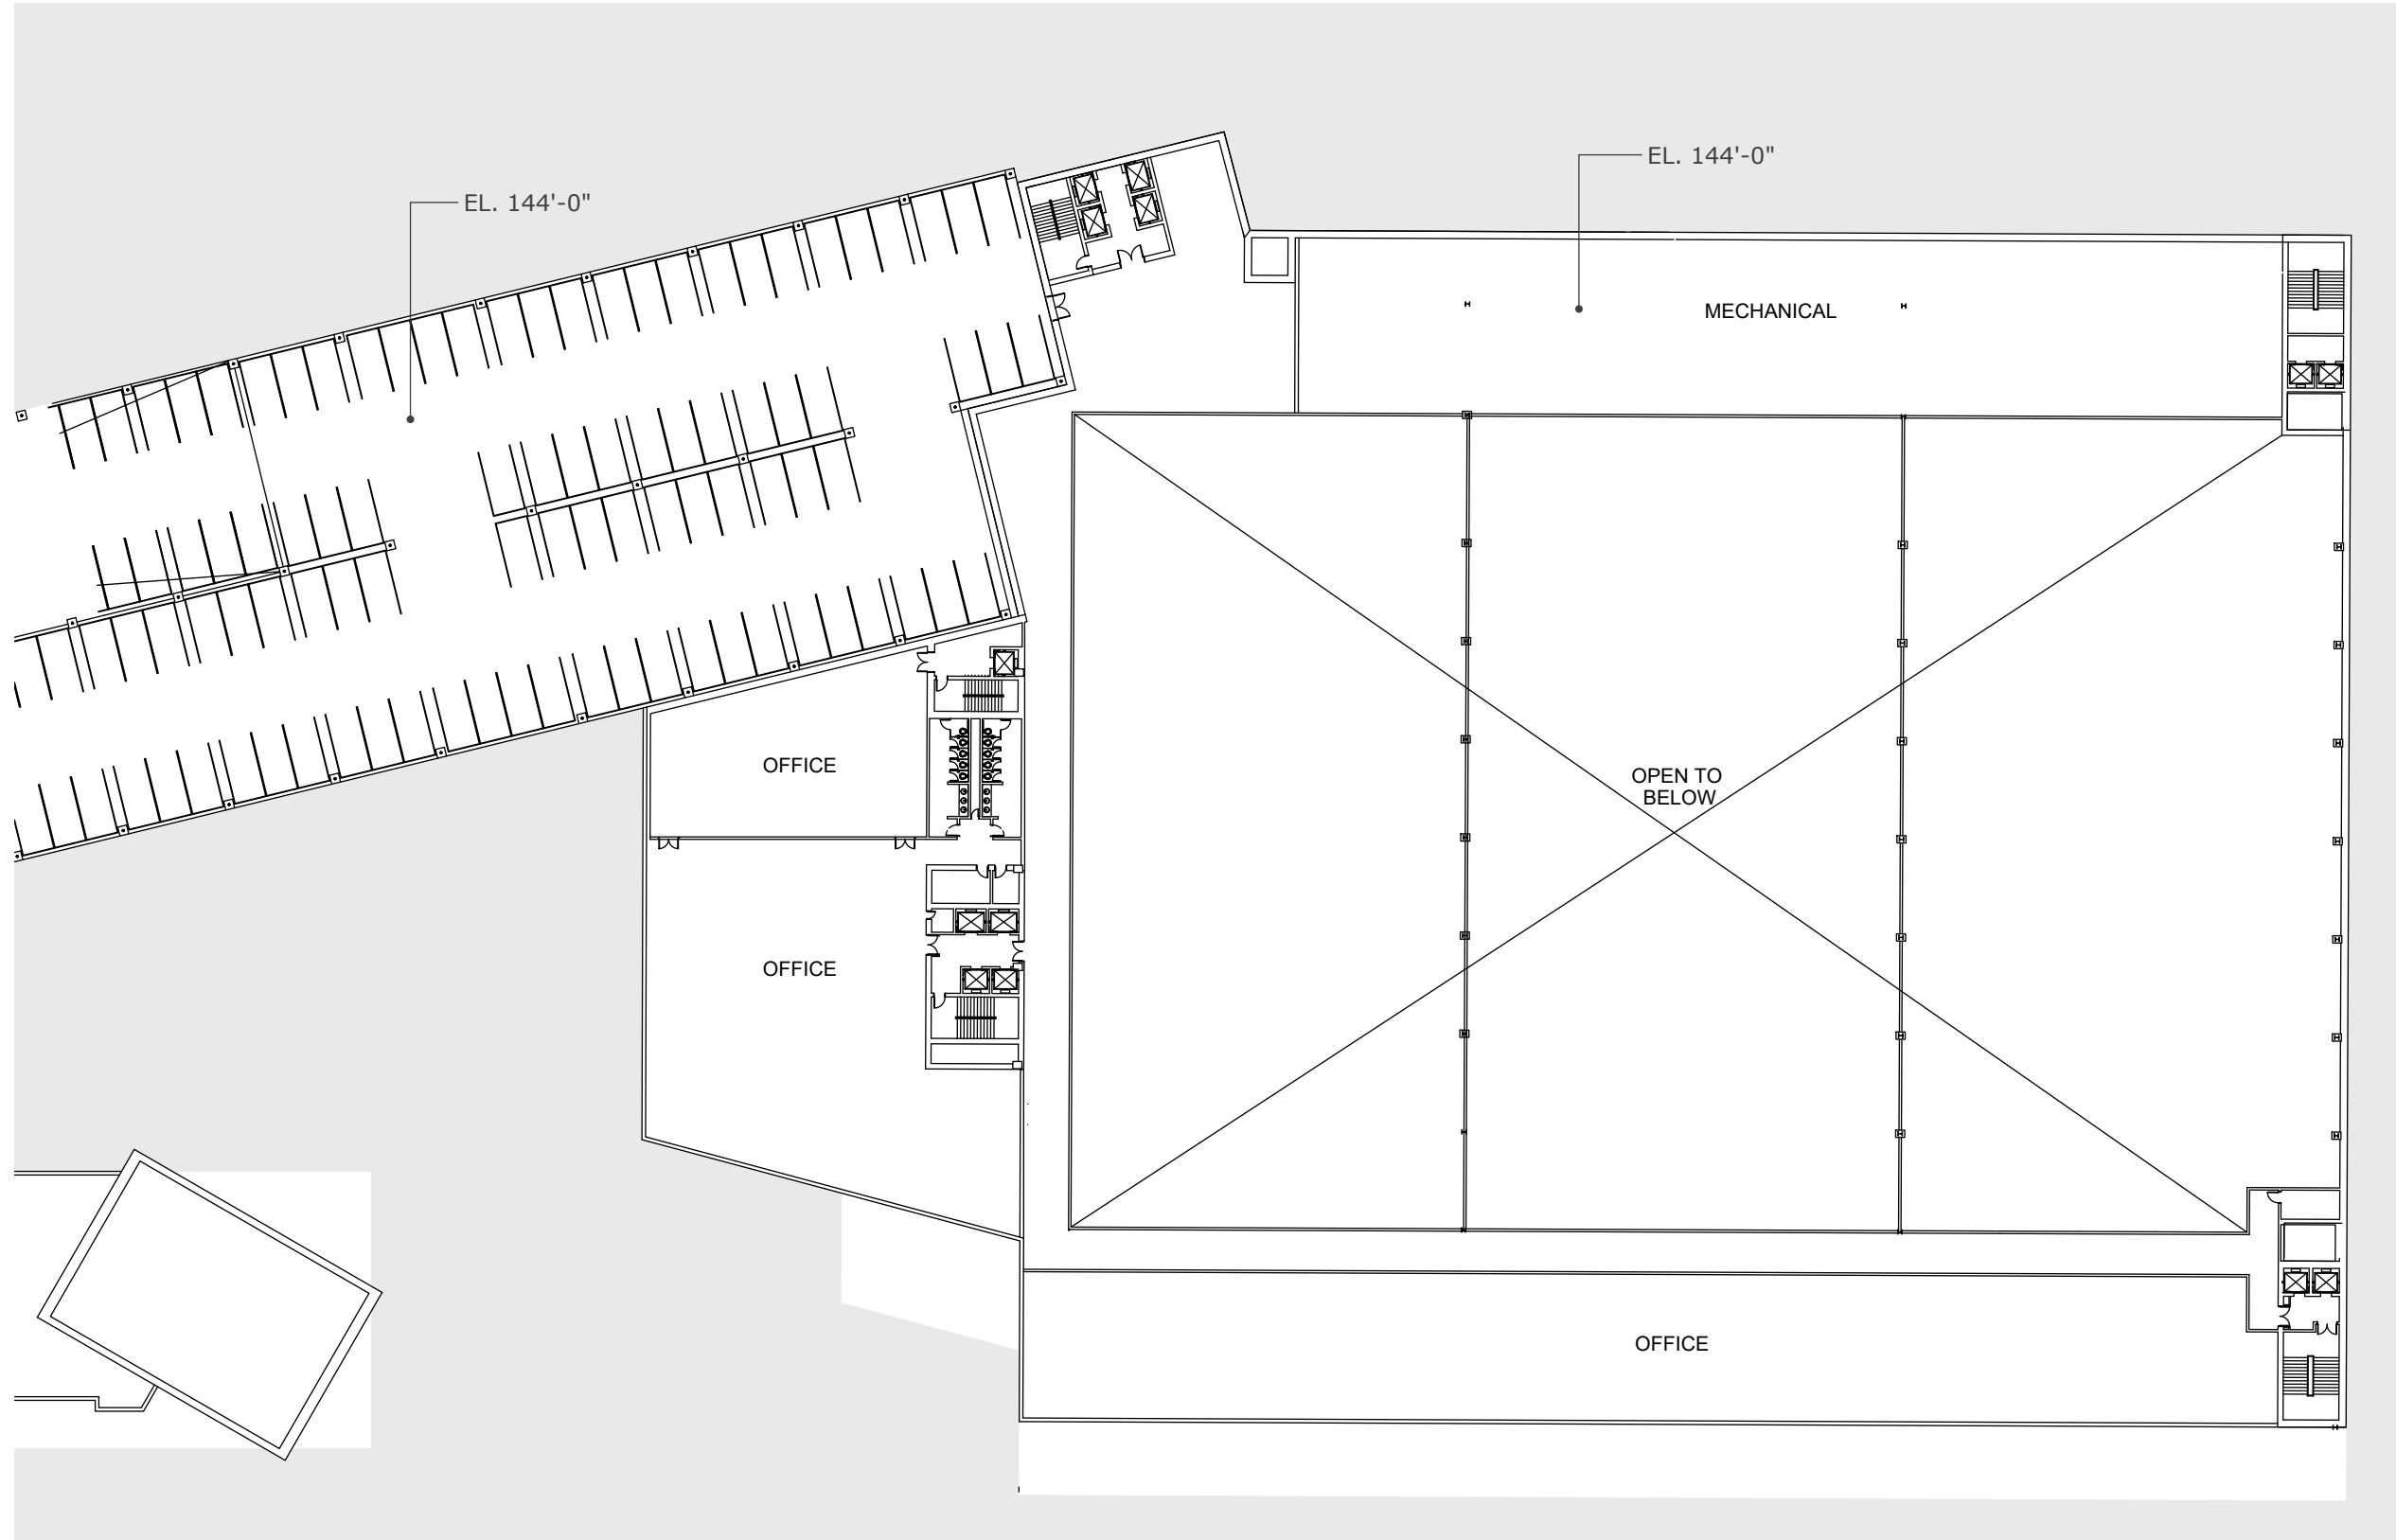

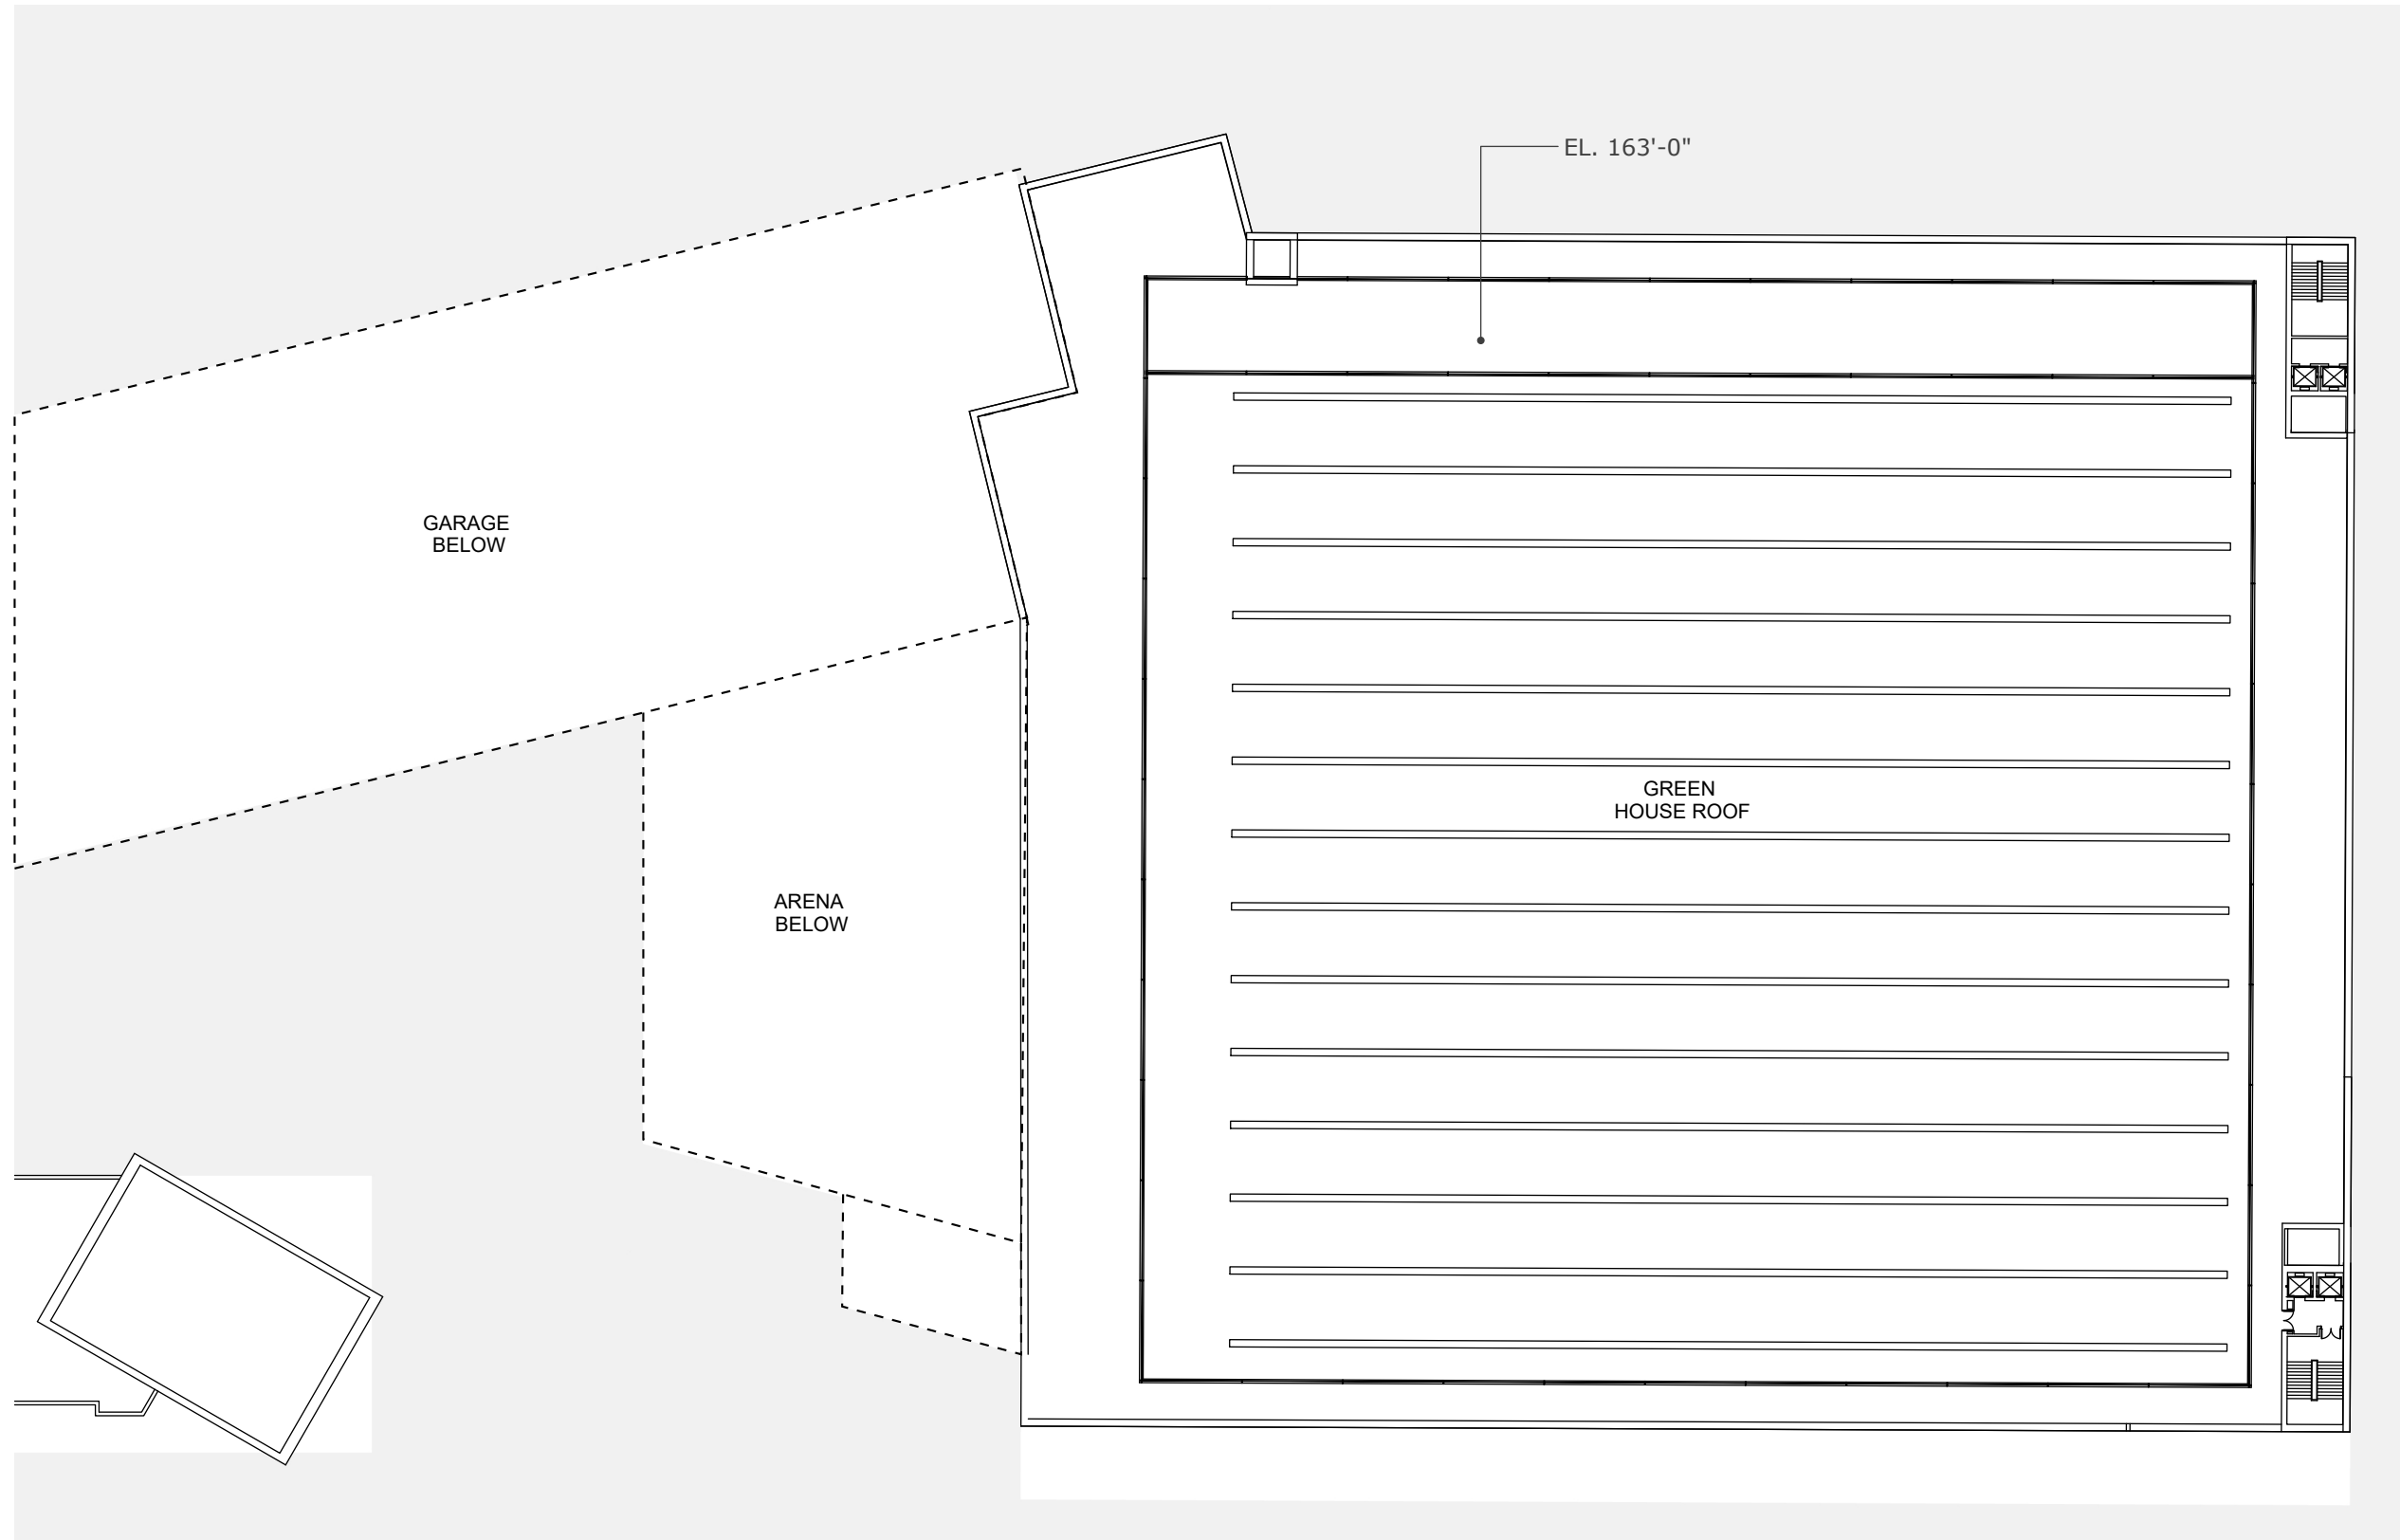

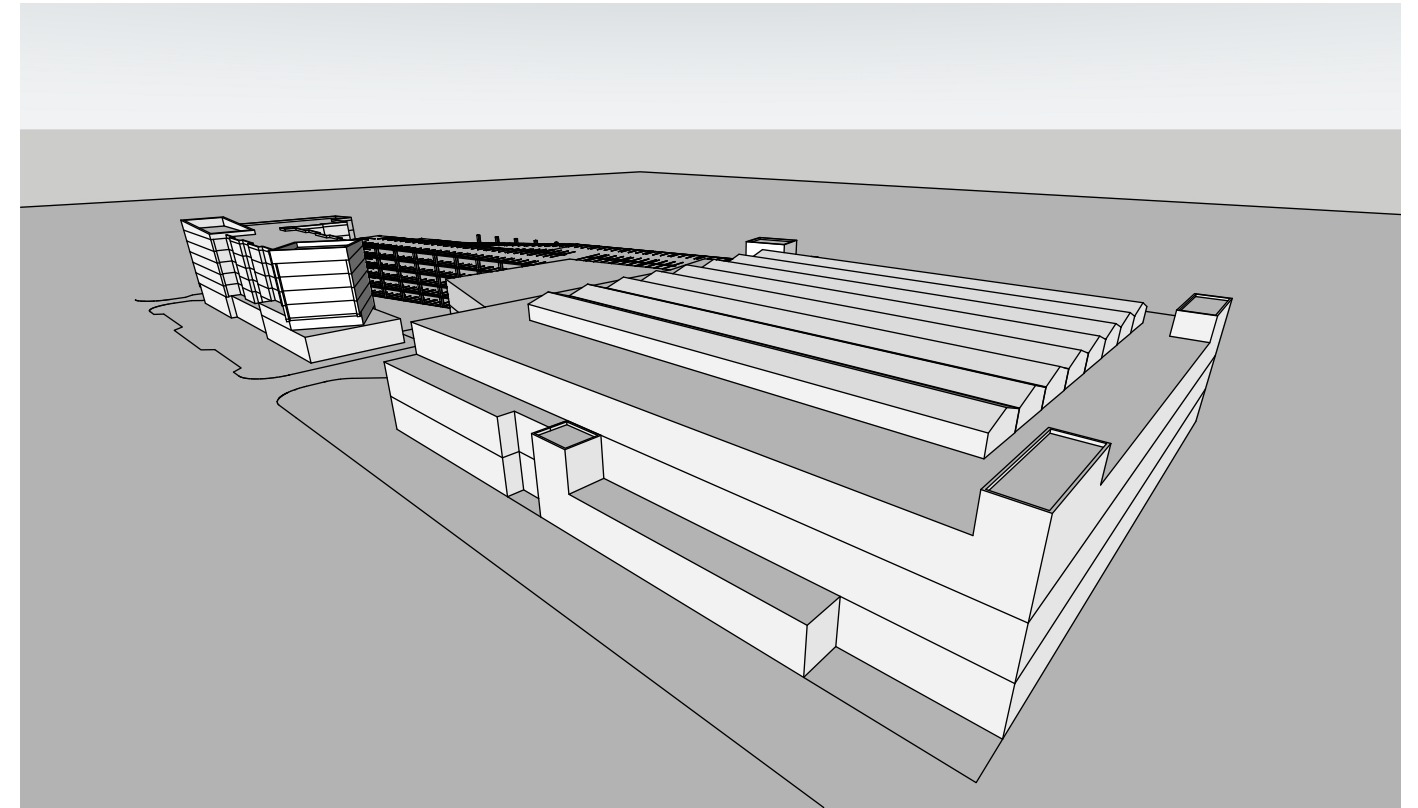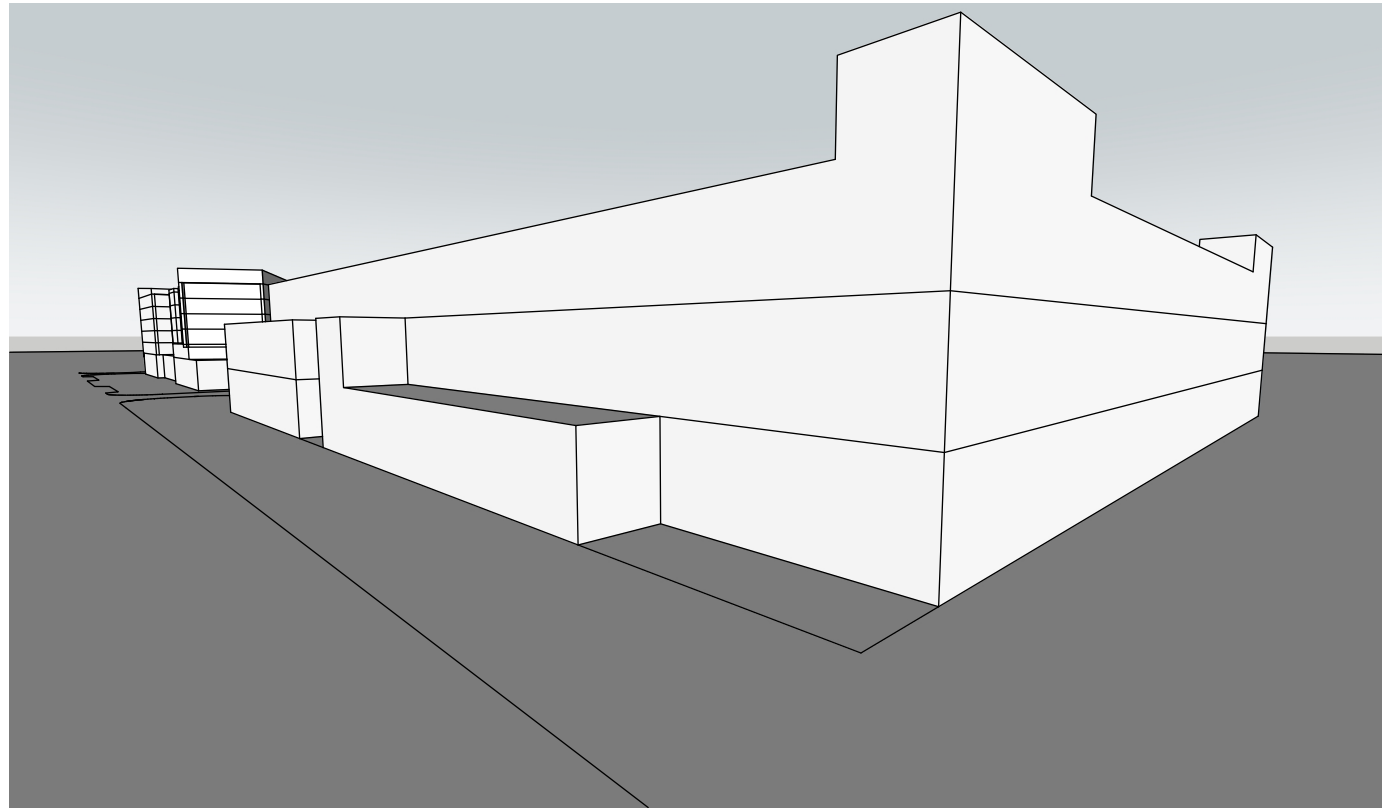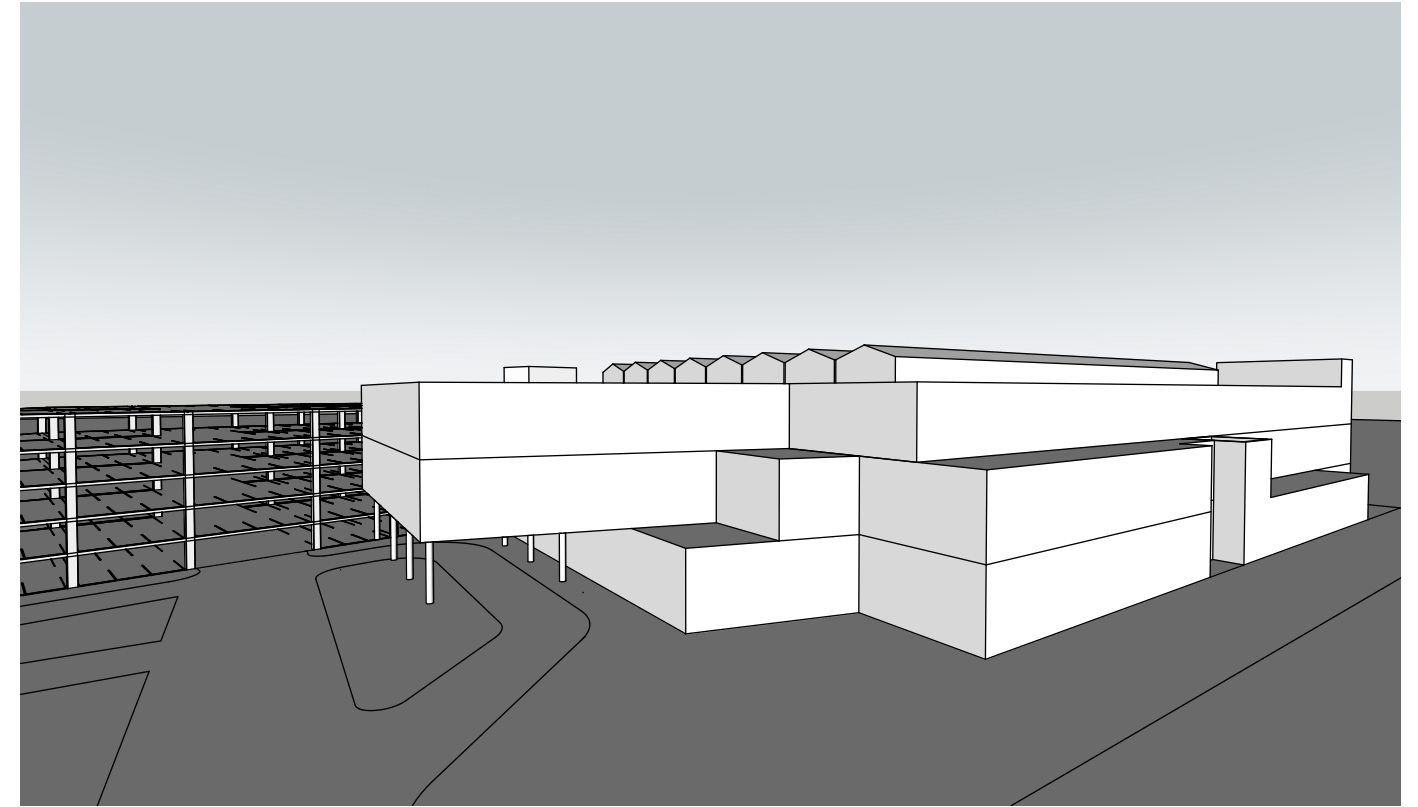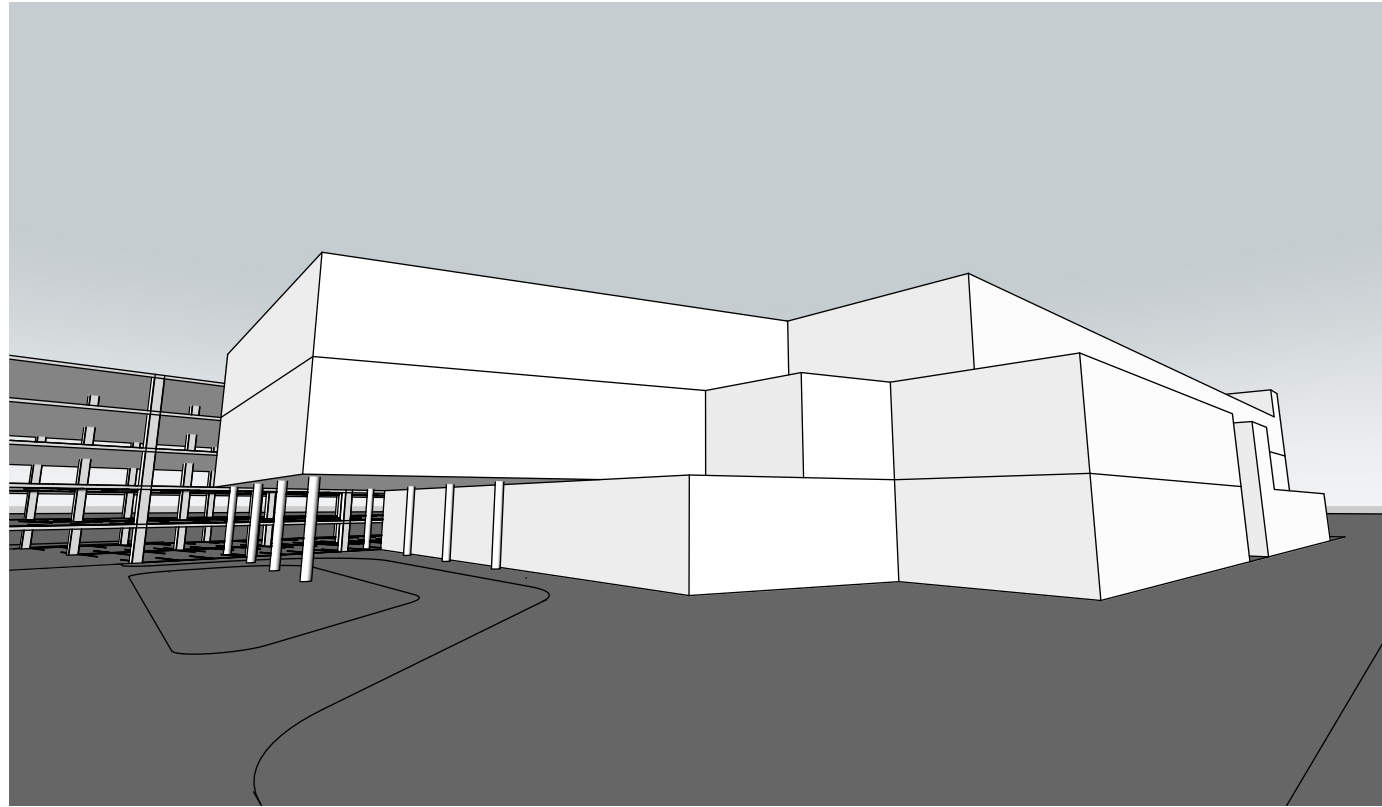

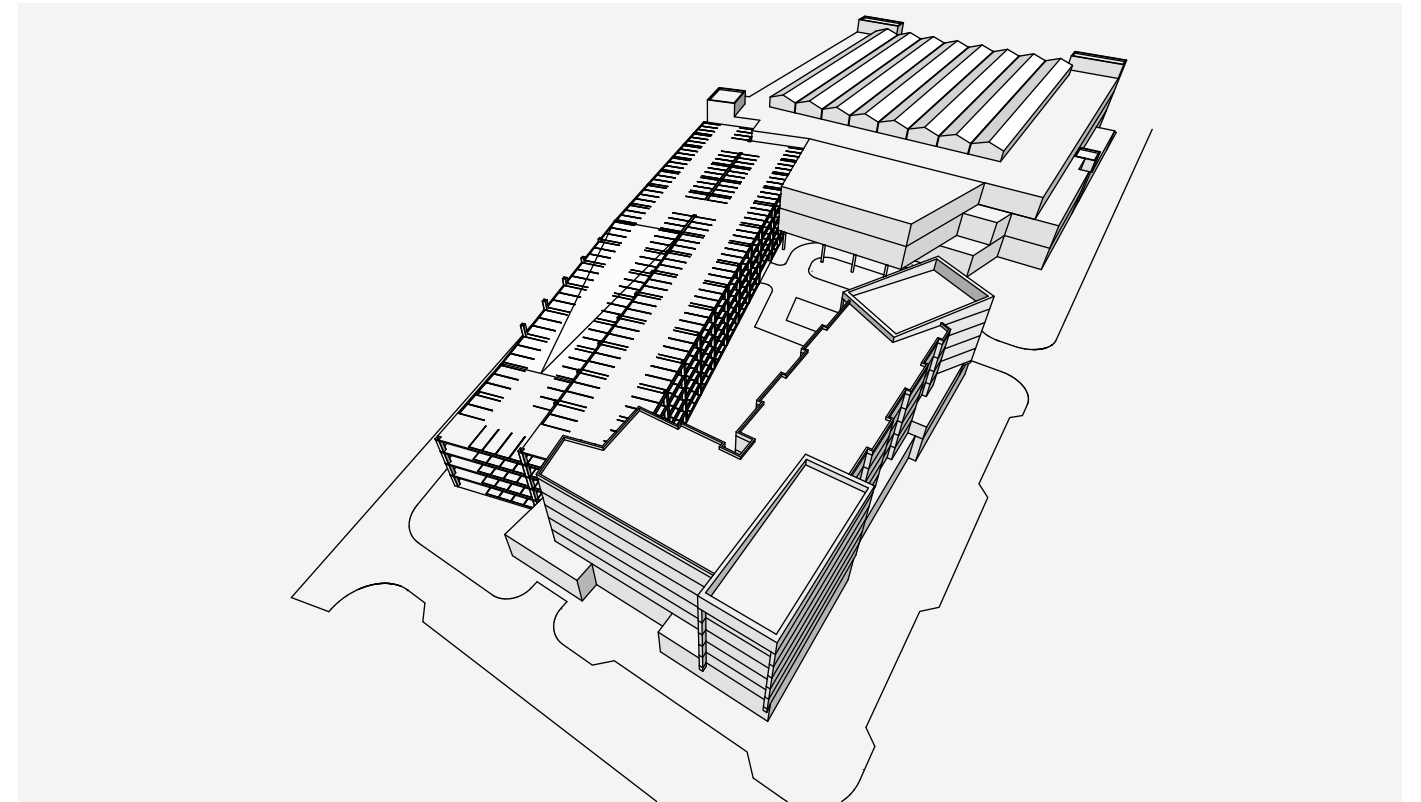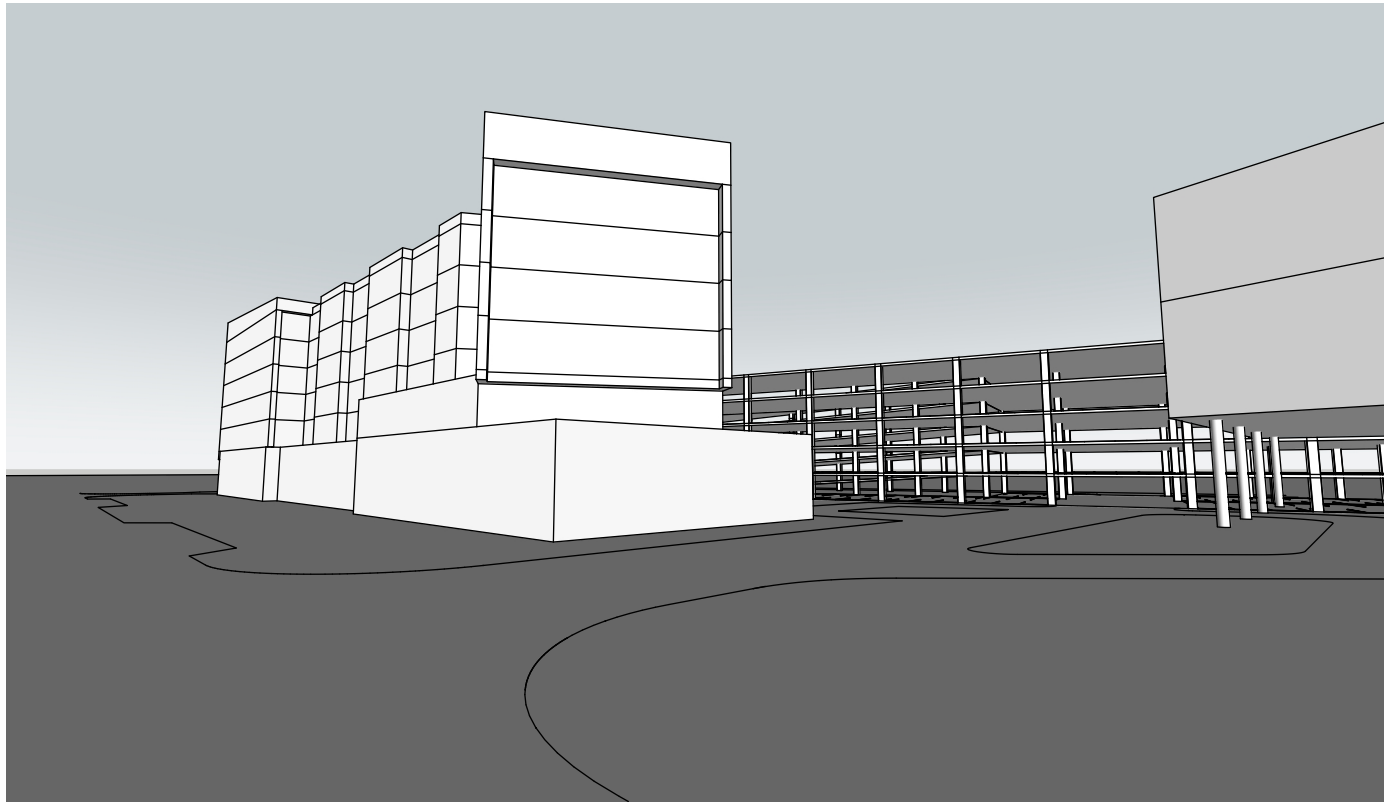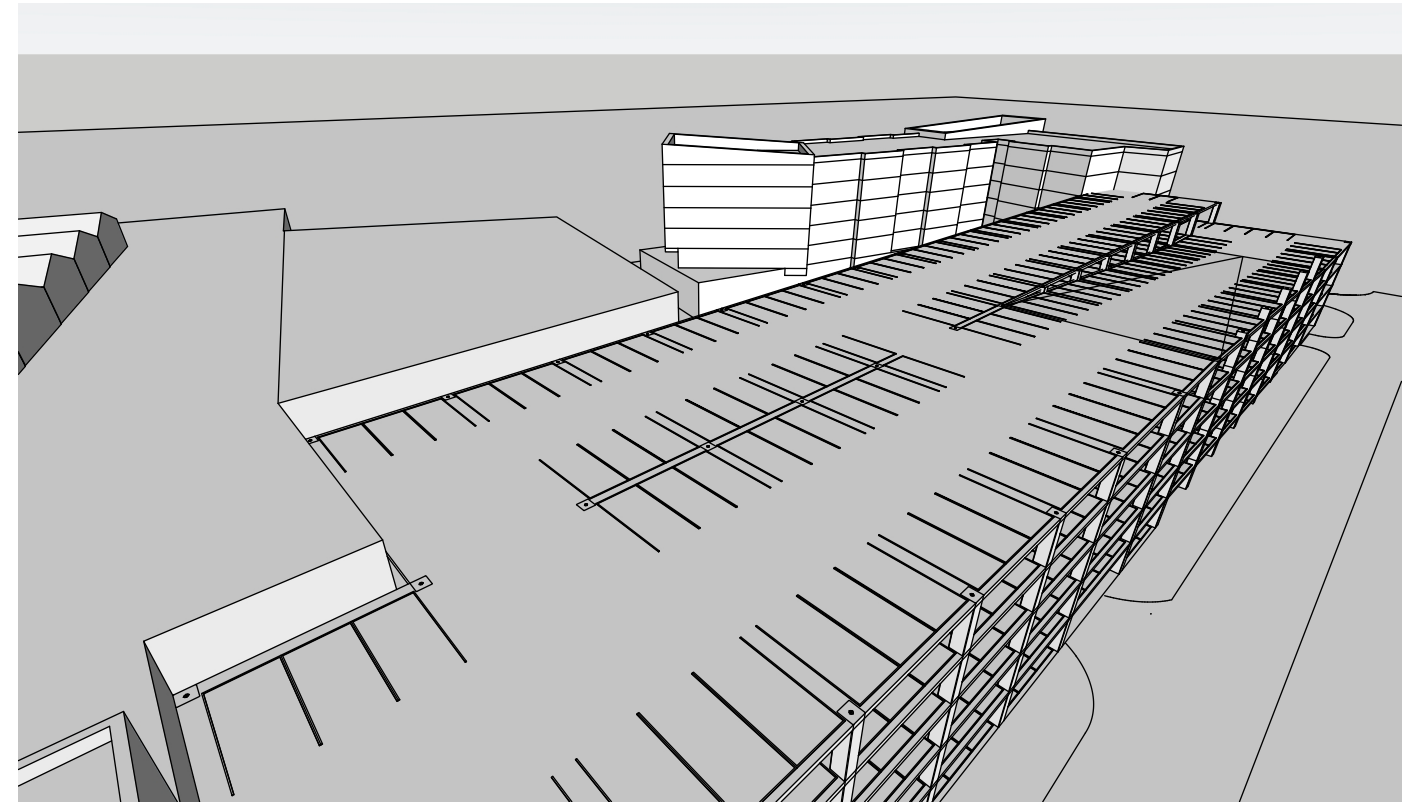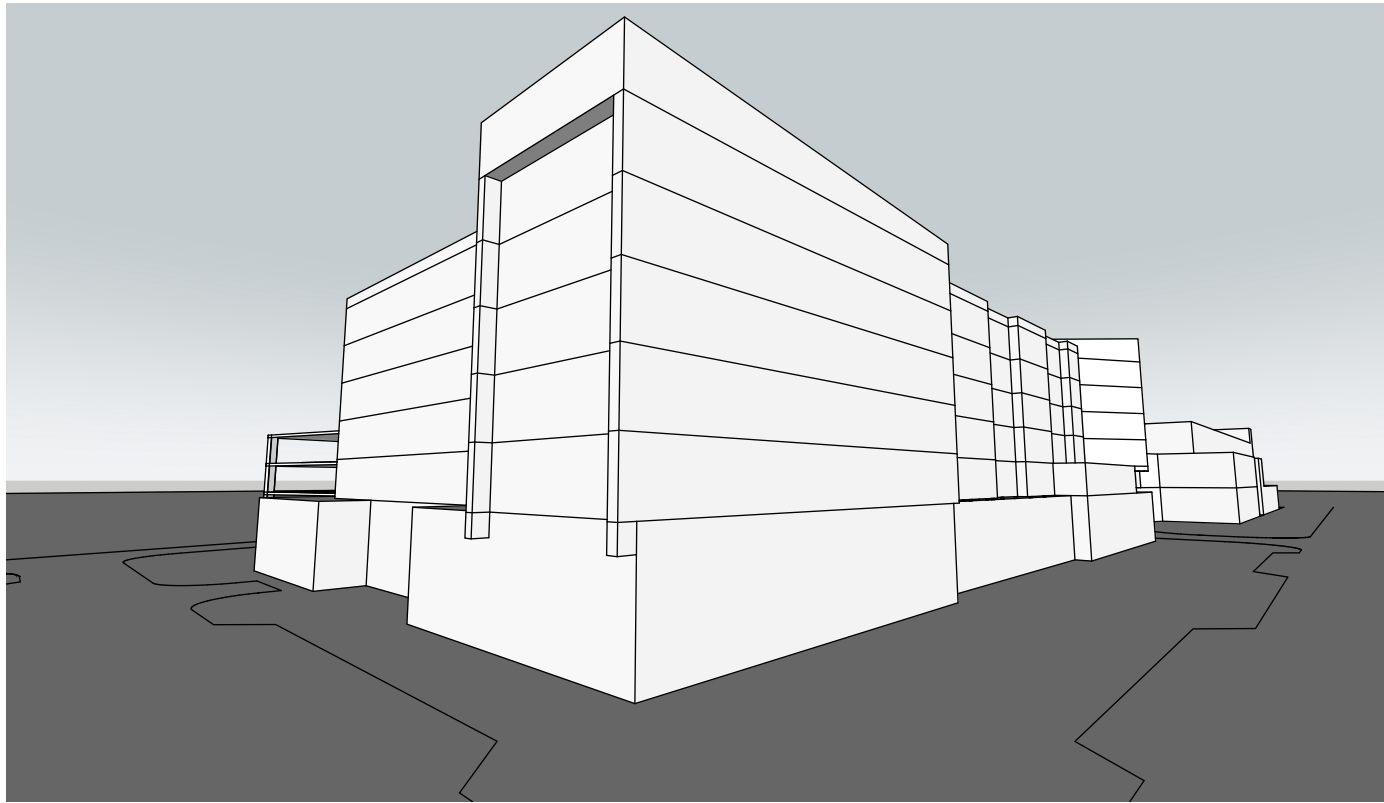

ARENA SUMMARY	
LEVEL	GSF
LEVEL 00 ( ICE )	137,764
LEVEL 01	64,000
LEVEL 02	139,794
LEVEL 03	57,000
LEVEL 04 ( ROOF )	118054
TOTAL	516,612

GARAGE SUMMARY		
LEVEL	GSF	PARKING SPACES
LEVEL 01	55,213	160
LEVEL 02	55,213	166
LEVEL 03	55,213	166
LEVEL 04	55,213	166
LEVEL 05	55,213	166
LEVEL 06	39,932	118
TOTAL	315,997	942

HOTEL SUMMARY				
LEVEL	KING	D-QUEEN	SUITE	GSF
LEVEL 01	0	0	0	27,676
LEVEL 02	8	19	5	23,710
LEVEL 03	11	19	8	23,261
LEVEL 04	11	19	8	23261
LEVEL 05	11	19	8	23261
LEVEL 06	12	19	4	23261
TOTAL	53	95	33	144,430